




| Revision History |             |      |          |            |
|------------------|-------------|------|----------|------------|
| Rev.             | Description | Date | Drawn By | Checked By |
|                  |             |      |          |            |

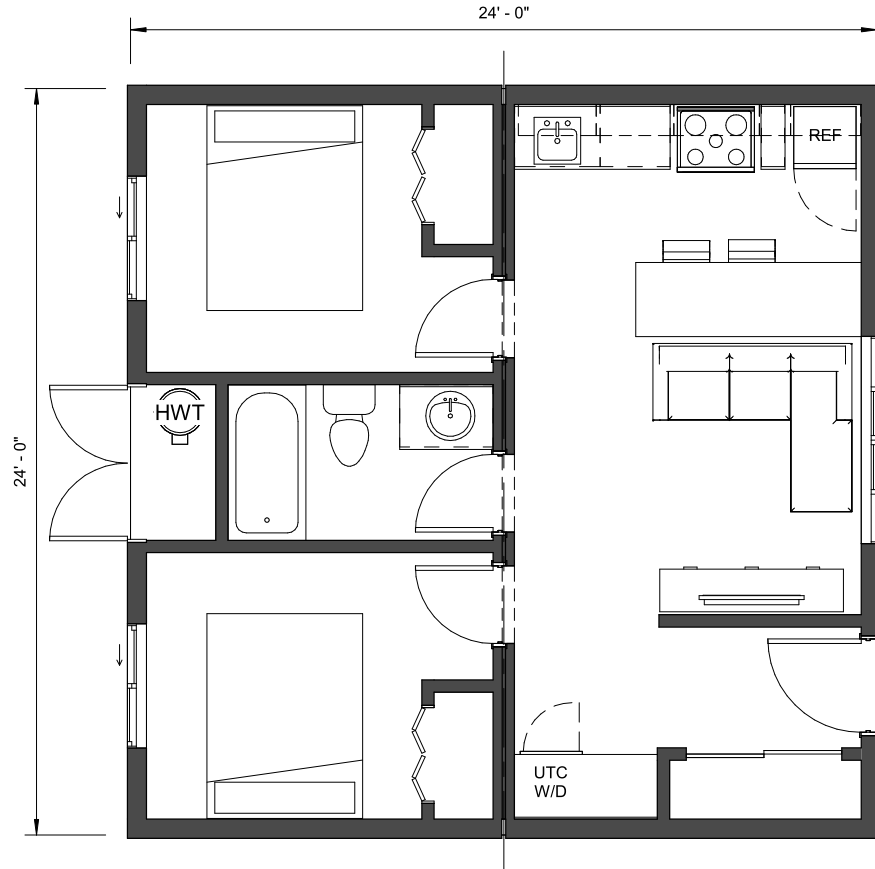

**1** T.O. FLOOR PLAN - UNIT 04 - 24'x24'  
1/4" = 1'-0"

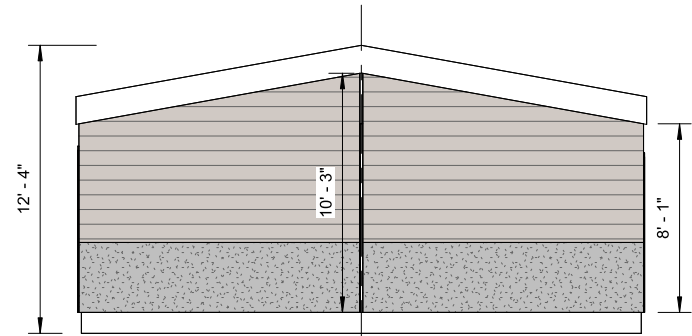

**2** UNIT 04 - SIDE ELEVATION  
3/16" = 1'-0"

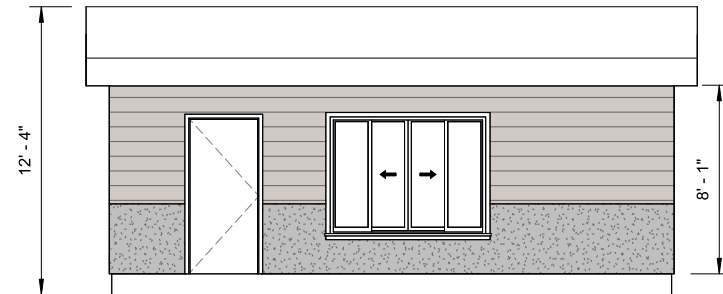

**3** UNIT 04 - FRONT ELEVATION  
3/16" = 1'-0"

©2023, NRB MODULAR SOLUTIONS ("NRB"). All rights reserved. This document contains confidential information of NRB and may not be used or disclosed, other than for the limited purpose(s) for which it is furnished, except with the written permission of NRB.



DIMENSIONS ARE IN FEET - INCHES UNLESS OTHERWISE SPECIFIED  
TOLERANCES ARE TO BE +/- 1/8" UNLESS OTHER SPECIFIED ON DRAWING OR DWG # 00-10-DTL-001

|                |             |
|----------------|-------------|
| PROJECT NUMBER | 102000 ADU  |
| DRAWN BY       | AA          |
| DATE           | 24 Nov 2023 |
| CHECKED BY     |             |
| APPROVED BY    |             |

|                                    |             |              |                     |  |
|------------------------------------|-------------|--------------|---------------------|--|
| ACCESSORY DWELLING UNITS           |             |              | DWG NO. : A-01-11-4 |  |
| LAYOUT OPTIONS - UNIT 04 - 24'x24' |             |              |                     |  |
| SCALE: As indicated                | SIZE: 11x17 | PAGE: 1 of 1 | REV:                |  |