




Revision History				
Rev.	Description	Date	Drawn By	Checked By

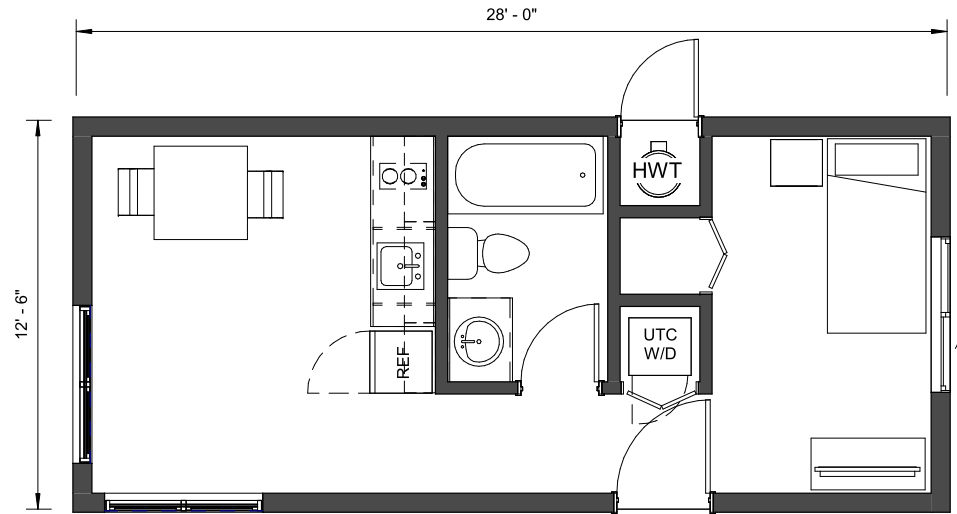

1 T.O.FLOOR PLAN - UNIT 02 - 28'x12'6"
1/4" = 1'-0"

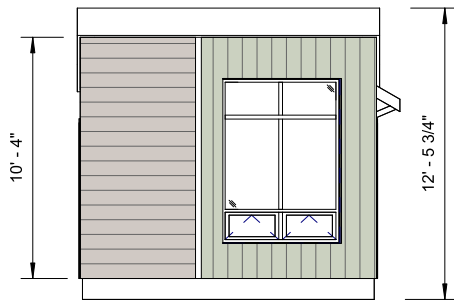

4 UNIT 02 - SIDE ELEVATION
3/16" = 1'-0"

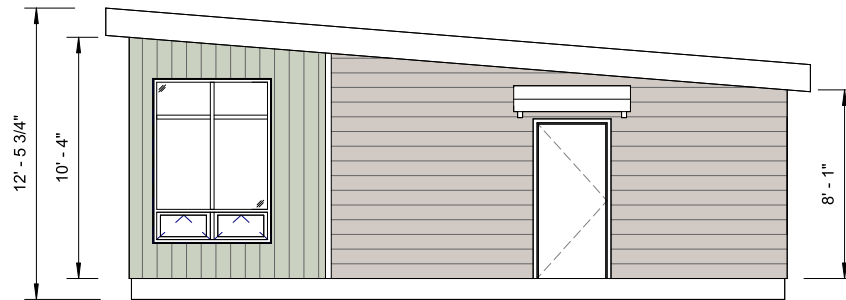

2 UNIT 02 - FRONT ELEVATION
3/16" = 1'-0"

©2023, NRB MODULAR SOLUTIONS ("NRB"). All rights reserved. This document contains confidential information of NRB and may not be used or disclosed, other than for the limited purpose(s) for which it is furnished, except with the written permission of NRB.



DIMENSIONS ARE IN FEET - INCHES UNLESS OTHERWISE SPECIFIED
TOLERANCES ARE TO BE +/- 1/8" UNLESS OTHER SPECIFIED ON DRAWING OR DWG # 00-10-DTL-001

PROJECT NUMBER 102000 ADU	
DRAWN BY AA	DATE 24 Nov 2023
CHECKED BY	
APPROVED BY	

ACCESSORY DWELLING UNITS

DWG NO. :
A-01-11-2

LAYOUT OPTIONS - UNIT 02 - 28'x12'6"

SCALE: As indicated	SIZE: 11x17	PAGE: 1 of 1	REV:
---------------------	-------------	--------------	------